



DIST	COUNTY	ROUTE	KILOMETER POST TOTAL PROJECT	SHEET NO.	TOTAL SHEETS


REGISTERED CIVIL ENGINEER

January 24, 2005  
PLANS APPROVAL DATE


*The State of California or its officers or agents shall not be responsible for the accuracy or completeness of electronic copies of this plan sheet.*

To get to the Caltrans web site, go to: <http://www.dot.ca.gov>


To accompany plans dated \_\_\_\_\_

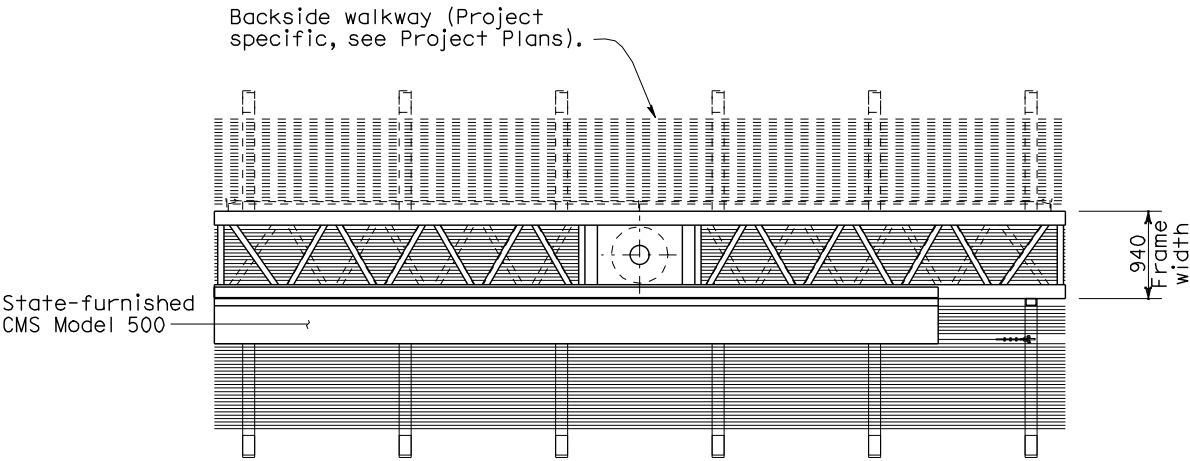

PLAN

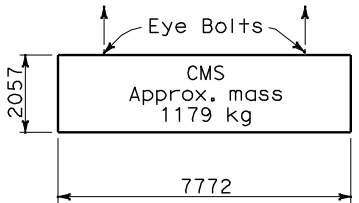

LIFTING DIAGRAM

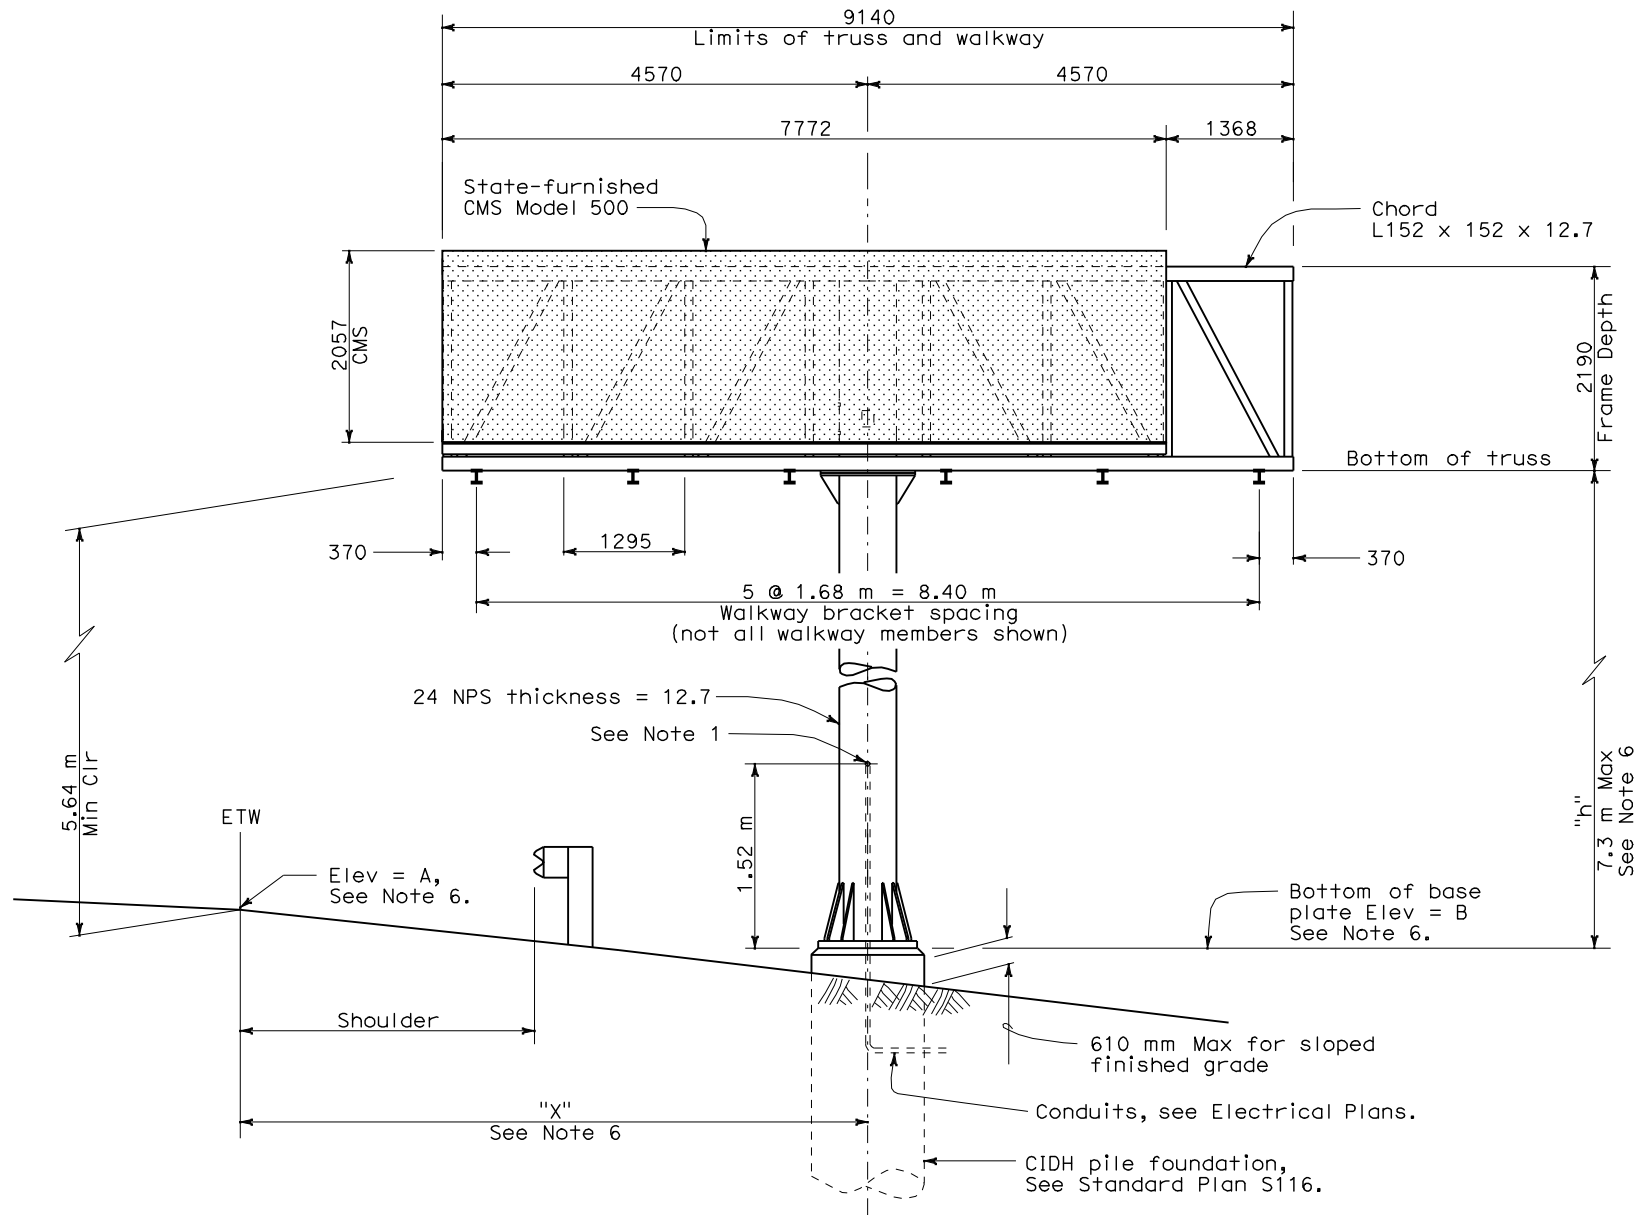

ELEVATION

NOTES

1. Drill and tap for Size 63 recessed pipe plug.
2. Changeable Message Sign will be State-furnished.
3. For location and elevation of sign structure, See Project Plans.
4. Sign support post shall be raked out of plumb with leveling nuts to make the bottom of the sign frame level.
5. At final position of post top and bottom nuts shall be tightened against base plate.
6. See Project Plans.
7. For "General Notes", see Revised Standard Plan RSP S101.

STATE OF CALIFORNIA  
DEPARTMENT OF TRANSPORTATION

**OVERHEAD SIGN-TRUSS  
SINGLE POST TYPE  
LAYOUT  
BALANCED BUTTERFLY  
CHANGEABLE MESSAGE SIGNS  
MODEL 500**

NO SCALE

ALL DIMENSIONS ARE IN  
MILLIMETERS UNLESS OTHERWISE SHOWN

RSP S105 DATED JANUARY 24, 2005 SUPERSEDES STANDARD PLAN S105  
DATED JULY 1, 2004-PAGE 382 OF THE STANDARD PLANS BOOK DATED JULY 2004.

**REVISED STANDARD PLAN RSP S105**